


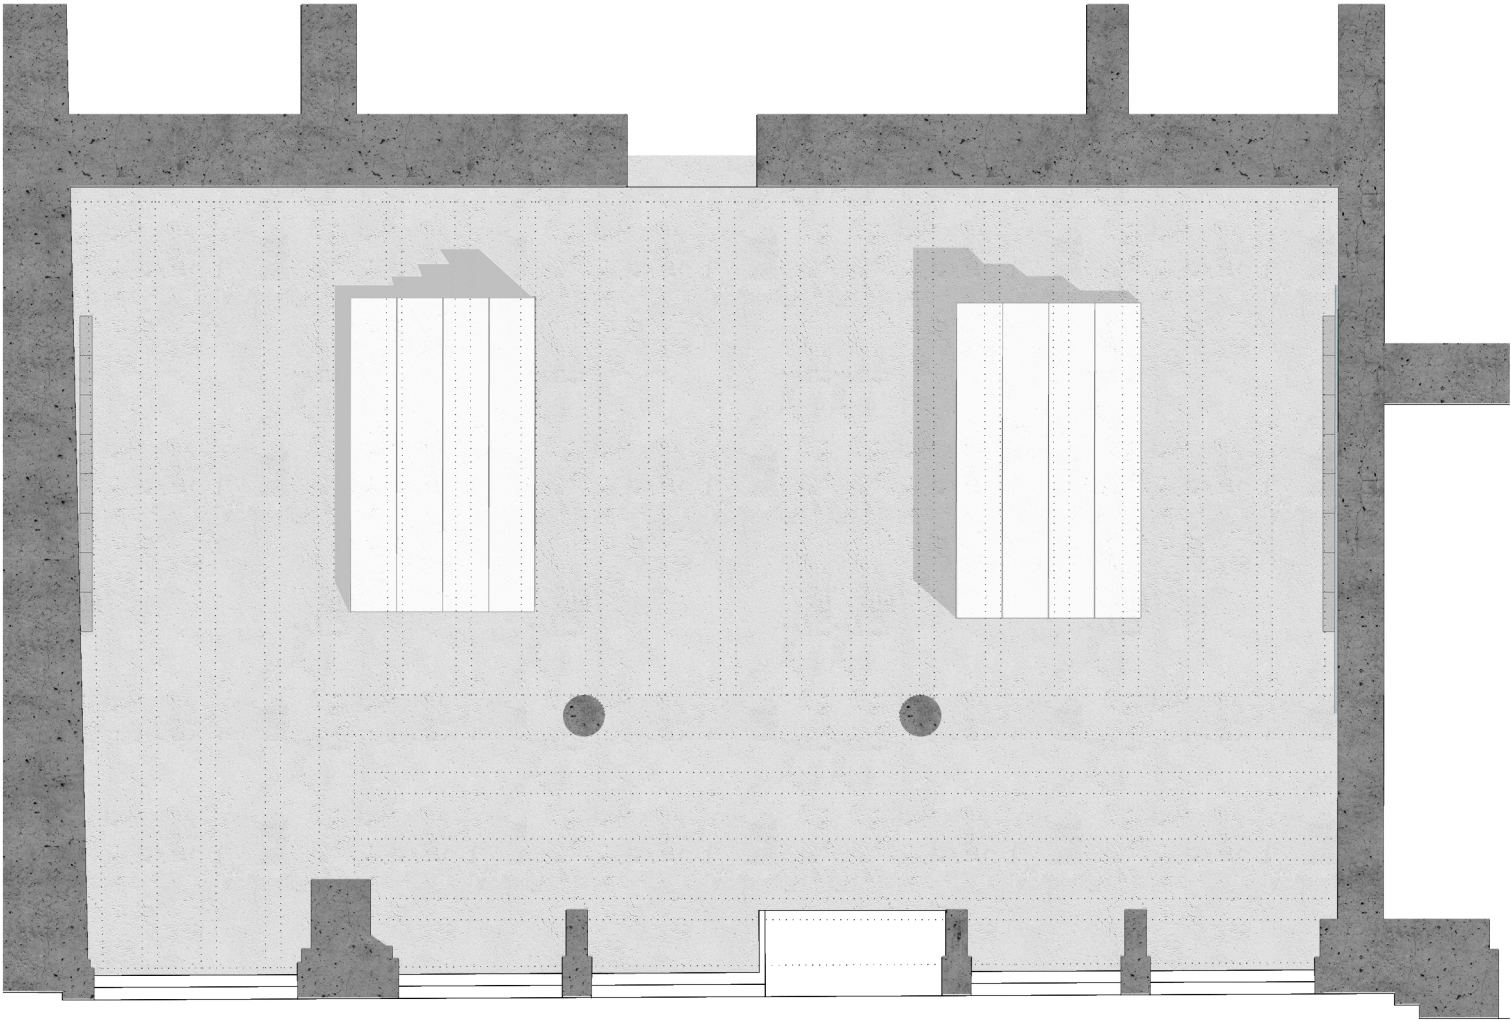

PLAN | PLAN 1:50