


DETALIU D01/DETAIL D01

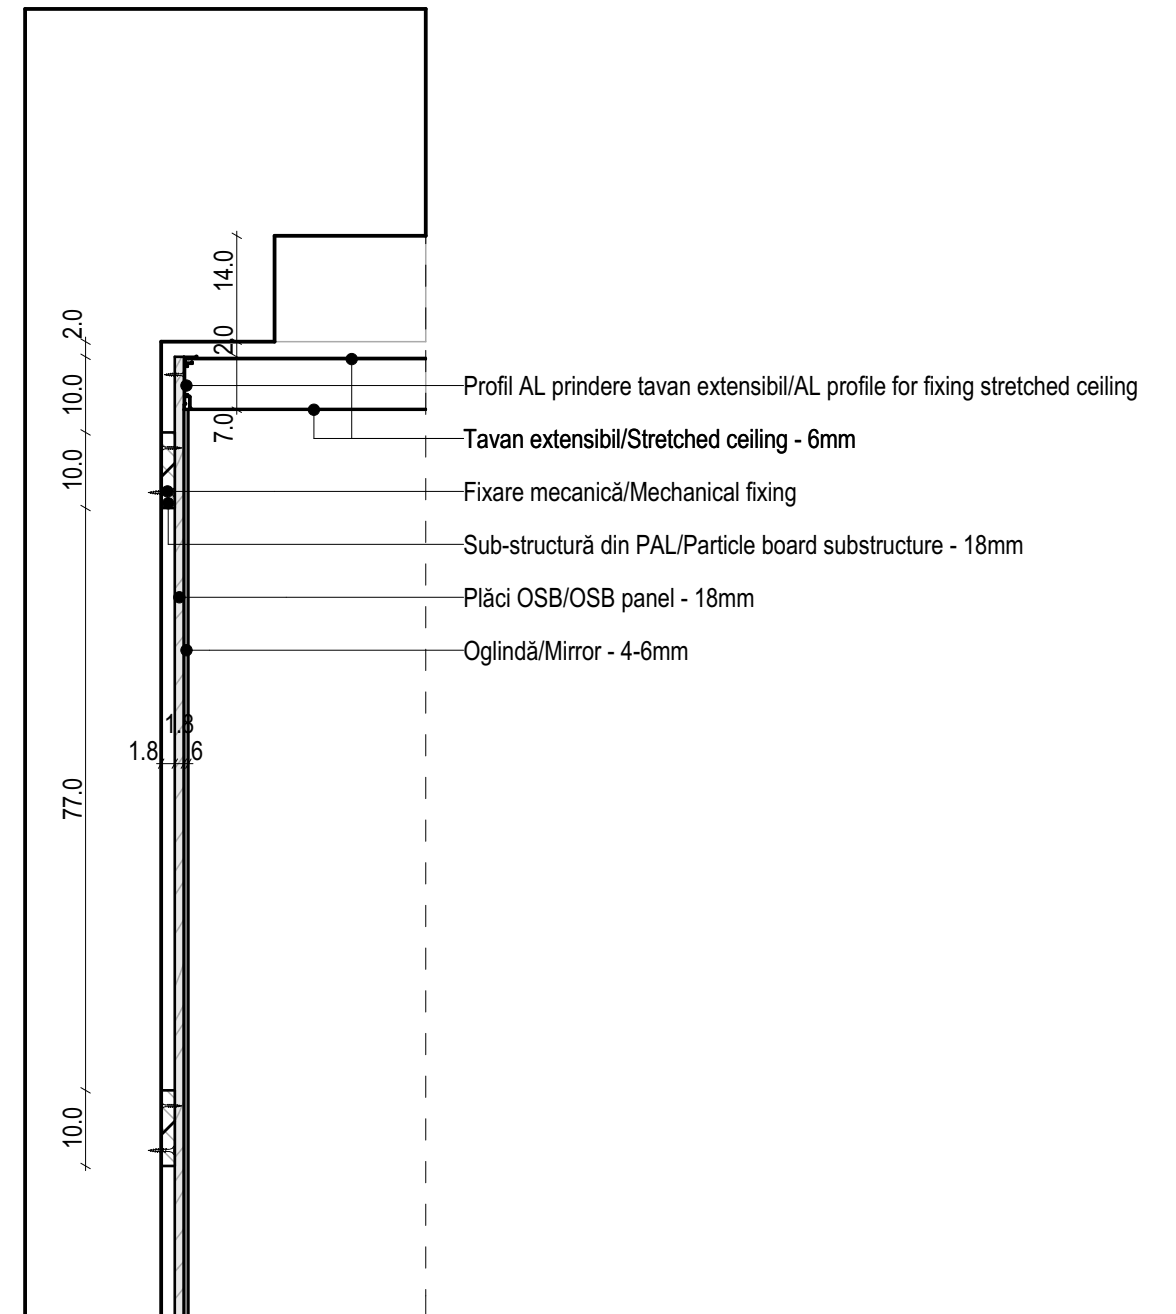

DETALIU D02/DETAIL D02

Proiectant general/General designer SC ATELIERCETREI SRL C.U.I. RO36129988 adresa/address: Cluj-Napoca, str. Avram Iancu, nr.18, ap. 3 tel: +40364114182 e-mail: office@ateliercetrei.com		Beneficiar/Beneficiary: ICR, MCIN, MAE Adresa/Address: Bulevardul Unirii nr. 22, Sector 3, București, 030833, România Investiția/Investment: 'Space Capsule' Amplasament/emplacement: Noua Galerie IRCCU, Palazzo Corer, Cannaregio 2214, Campo Santa Fosca, Venezia VE, Italia		Nr.proiect/ Project nr.: 99/2017
Șef proiect/Project manager arh./arch. Anamaria MOLDOVAN Proiectat/Arch.designer arh. stag./jr. arch. Gloria GAGU Desenat/Drawn stud. arh./arch. stud. Raluca GURANDA Verificat/Checked arh. stag./jr. arch. Adrian-Ovidiu BUCIN		Scara/ Scale: 1:10 Date/ Date: 19.01.2018	Denumire planșă/Drawing name: <p style="text-align: center;">Detalii/Details</p> Planșa nr./Page nr.: 99/PTH/A/D/026a	Faza/Phase: Etapa 2 PTH/ 2nd phase

