


usa acces instalatie, cadru metalic, imbracata la fata interioara cu foafe oglinda installation acces door, metal frame, covered with mirror film on the inside front	prag metalic, culoare neagra metalic threshold black color	cadru metalic format din 2 montanti 30x30x4000 rigidizati prin traverse teava 30x30, cu latimea de 35 cm metal frame consisting of 2 uprights 30x30x4000 stiffened by 30x30 mm crossbars, with a width of 35 cm	platbanda de rigidizare a structurii, 20x3 mm, 5 inele dispuse pe verticala in dreptul traverselor din cadru structure stiffening plate, 20x3 mm, 5 rings arranged vertically next to the cross members in the frame	oglinda acrilica 3 mm grosime, dimensiuni custom, prinsa cu banda dublu adeziv de structura si platbandele intermediare acrylic mirror 3 mm thick, custom sizes, attached with double-adhesive tape to the structure and the intermediate plates	plinta metalica 5 mm, h = 20 cm, pentru impiedicarea raspandirii argilei expanse, prinsa de structura cadrelor prin profile tip U metal plinth 5 mm, h = 20 cm, to prevent the spread of expanded clay, attached to the frame structure by U-type profiles	perdea negra tip blackout 65 ml, h = 4m, prinsa cu inele de o galerie curbata, ancorata cu prinderi rigide si distantiere de structura black curtain type blackout, attached with rings to a curved gallery, anchored with rigid fasteners and spacers to the structure	inchidere la partea superioara: mesh tip banner, prins mecanic si tensionat de structura metalica closure on the upper part: mesh banner type, mechanically attached and tensioned by the metal structure	pardoseala: folie PVC alb pavaj ecologic de stabilizare a argilei expante, polipropilena, alb agregat/ argila expansa, alb white PVC foil ecological paving of expanded clay stabilization, polypropylene, white aggregate/ expanded clay, white
--	--	---	--	--	--	---	---	--

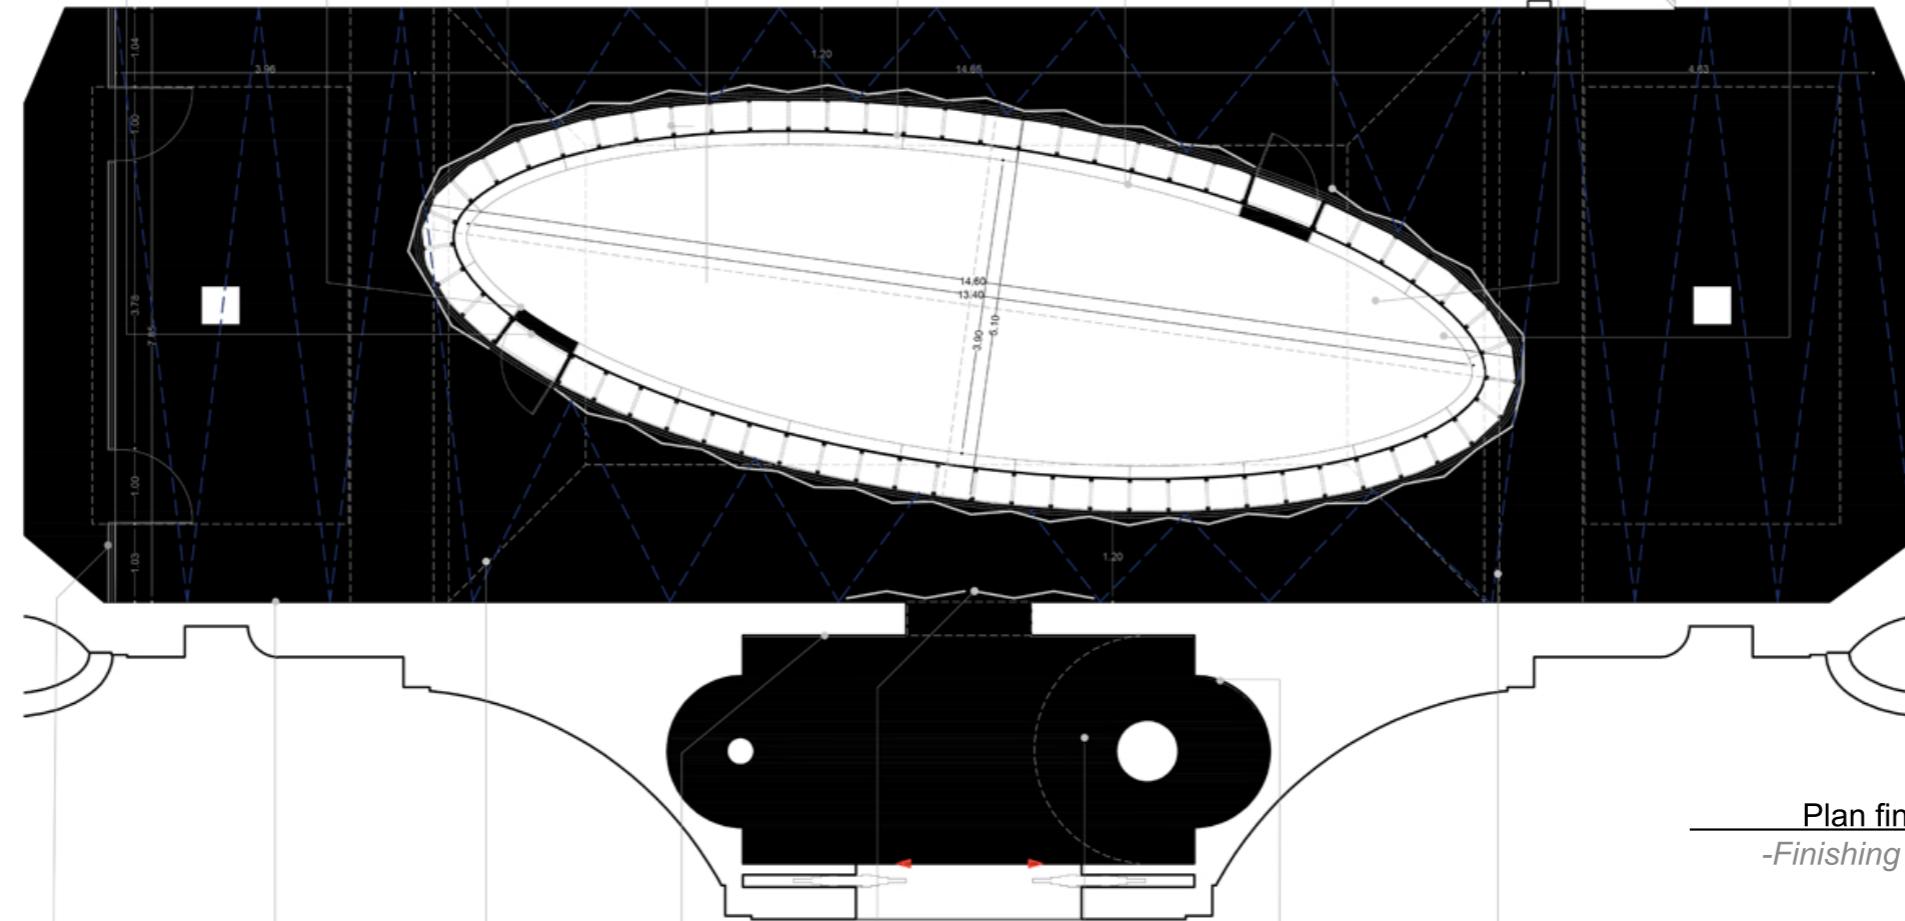

Plan finisaje Pavilion Giardini
-Finishing plan of Giardini Pavilion-

perete gips carton, fara inchidere la partea superioara, cu doua usi din pal plasterboard wall, without closure at the top, with two wooden doors.	pereti: lateralii sunt vopsiti in culoare neagra, pana la o inaltime de 4.50 m 63 ml the side walls are painted black, up to a height of 4.50 m	pardoseala pavilion: mocheta neagra 136 mp floor: black carpet	autocolant litere albe, aproximativ 100 cuvinte sticker white letters, about 100 words	perdea tip blackout prinsa cu inele pe o bara rigida deasupra intrarii, pe peretele interior pavilionului blackout type curtain fastened with rings on a rigid bar above the entrance, on the inner wall of the pavilion	pardoseala hol: mocheta neagra 22 mp floor: black carpet	pereti: lateralii sunt vopsiti in culoare neagra, pe toata inaltimea holului de intrare, h = 7.5 m, 18 ml the side walls are painted black, along the entire height of the entrance hall	inchidere la partea superioara: perdea neagra tip blackout pe suprafata exteriora ovalului, prinsa cu ajutorul unor cabluri care se leaga de extremitatea ovalului si peretii laterali pavilionului blackout type curtain on the outer surface of the oval, attached with the help of cables that connect to the extremity of the oval and the side walls of the pavilion
---	---	---	---	---	---	---	--

RENDANT spaces

-Alina IONESCU, Sofia GEORGESCU, Cristina PREOTESOIU, Ștefania SAVA-

la Biennale di Venezia
XVIII