




VEDERE 01 / VIEW 01

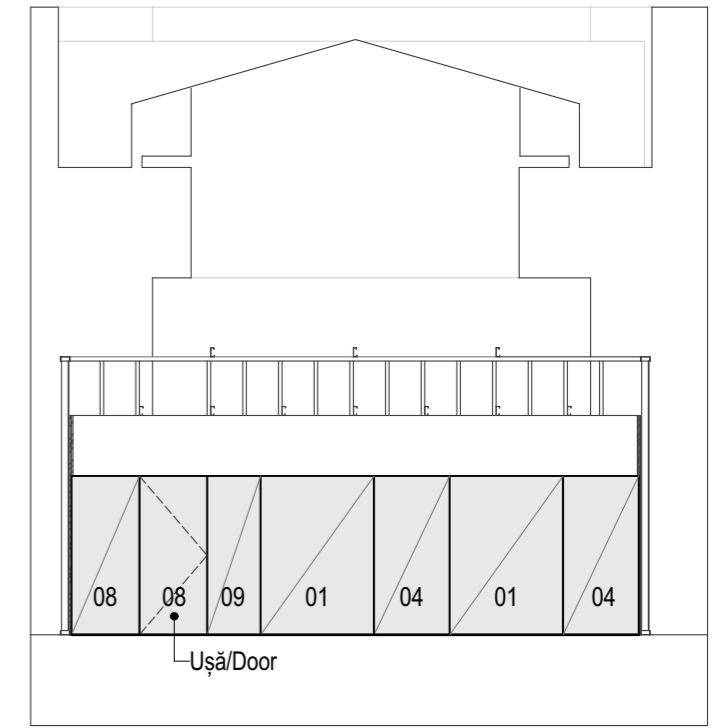

VEDERE 02 / VIEW 02

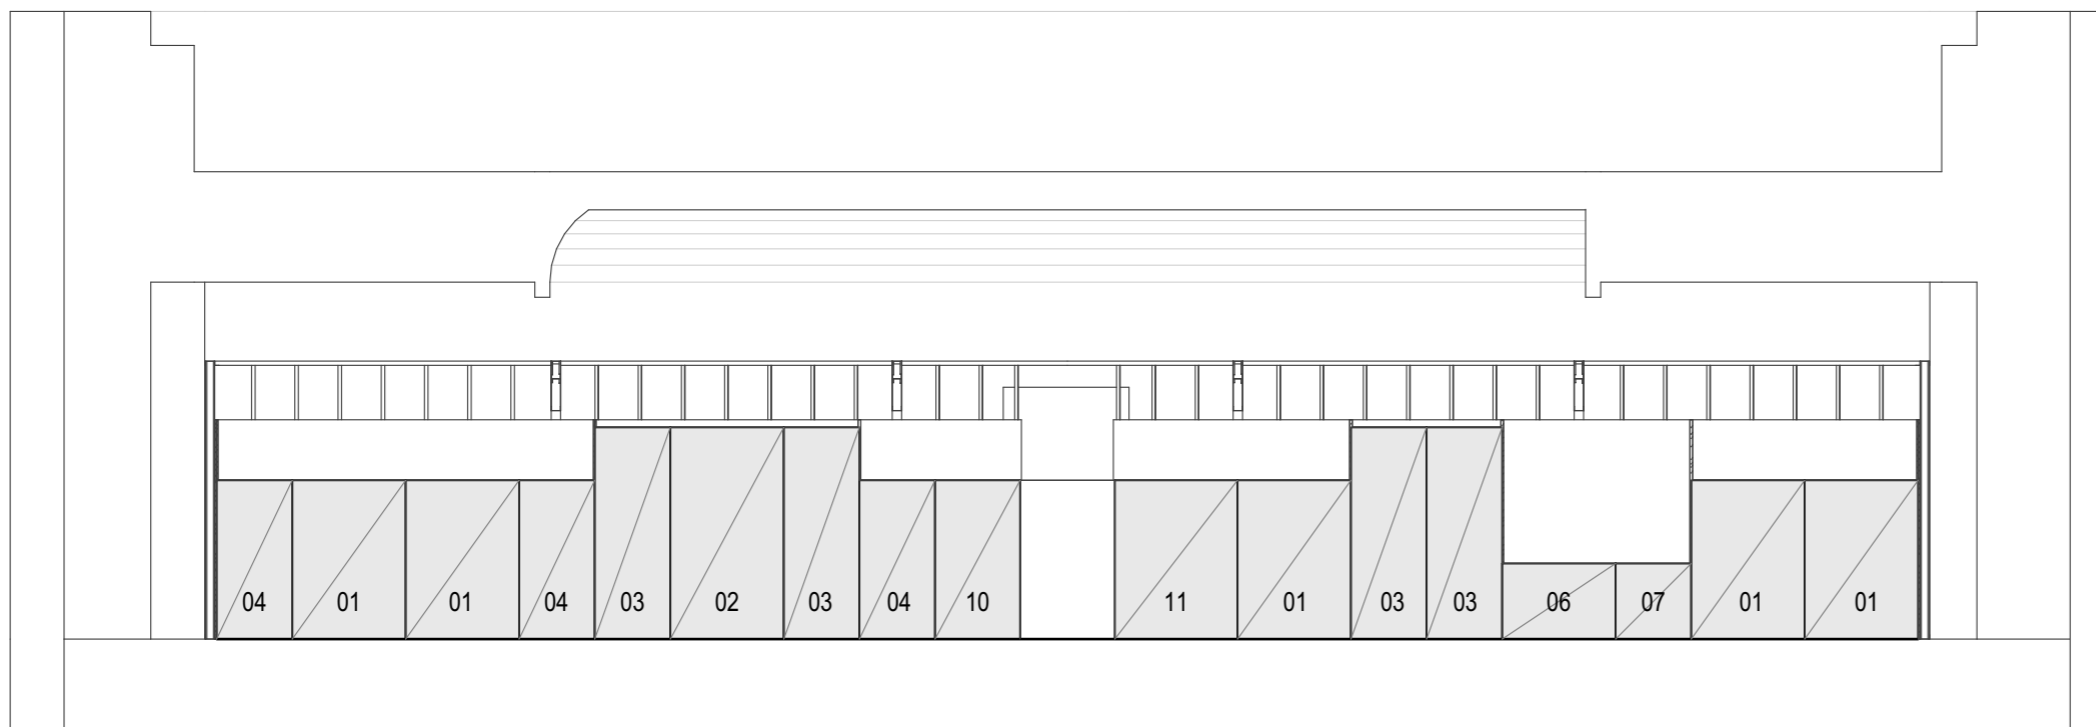



VEDERE 03 / VIEW 03

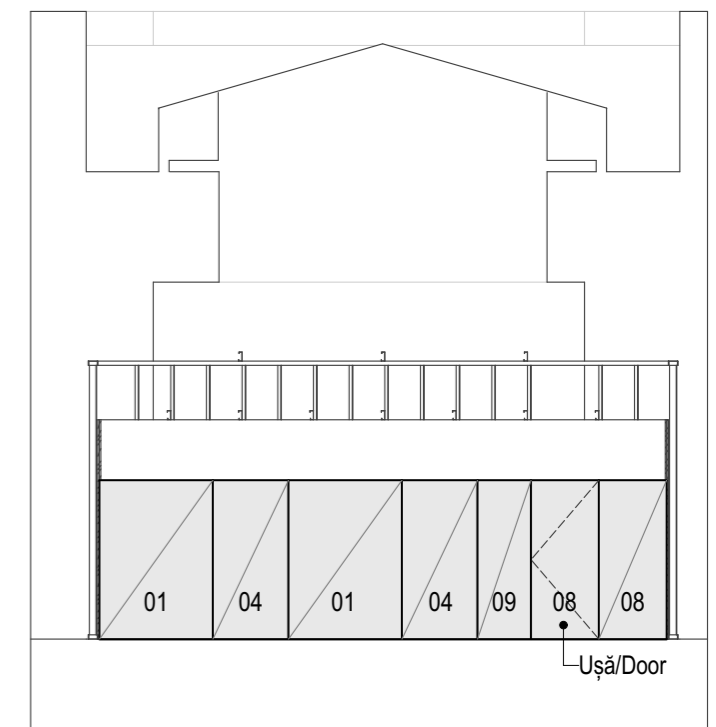

VEDERE 04 / VIEW 04

Oglinzi/Mirrors									
Tip panou/ Pannel type	Lățime/ Width(cm)	Înălțime/ Height(cm)	Suprafață/ Area(m ²)	Nr. buc/ Quantity	Tip panou/ Pannel type	Lățime/ Width(cm)	Înălțime/ Height(cm)	Suprafață/ Area(m ²)	Nr. buc/ Quantity
01	150	210	3,15	13	10	113	210	2,273	1
02	150	280	4,2	5	11	162	210	3,402	1
03	100	280	2,8	5	12	135	210	2,835	1
04	100	210	2,1	11	13	84	210	1,554	1
05	150	150	2,25	2	14	89	210	1,869	1
06	150	100	1,5	2	15	134	210	2,814	3
07	100	100	1	2	16	77	210	1,617	2
08	90	210	1,89	4	17	136	210	2,856	4
09	71	210	1,491	2	18	15	210	0,315	2

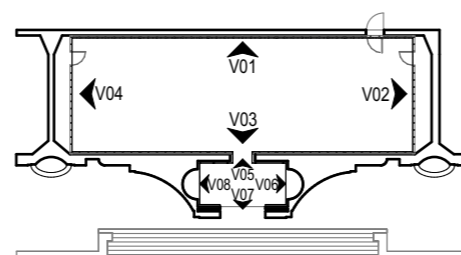

Proiectant general/General designer SC ATELIERCETREI SRL C.U.I. RO36129988 adresa/address: Cluj-Napoca, str. Avram Iancu, nr.18, ap. 3 tel: +40364114182 e-mail: office@ateliercetrei.com			Beneficiar/Beneficiary: MCIN, ICR, MAE Adresa/Address: Bulevardul Unirii nr. 22, Sector 3, București, 030833, România Investiția/Investment: 'Space Capsule'		Nr.proiect/ Project nr.: 99/2017
Șef proiect/Project manager arh./arch. Anamaria MOLDOVAN Proiectat/Arch.designer arh. stag./jr. arch. Gloria GAGU Desenat/Drawn stud. arh./arch. stud. Diana MATEI Verificat/Checked arh. stag./jr. arch. Adrian-Ovidiu BUCIN			Amplasament/emplacement: Romanian Pavilion, Giardini della Biennale, Sestiere Castello, 30122 Venezia VE, Italia		
Scara/ Scale: 1:100 Data/ Date: 19.01.2018		Denumire planșă/Drawing name: Panotaj oglinzi spațiu expozițional / Mirror panels main exhibition		Faza/Phase: Etapa 2 PTH/ 2nd phase	
Nr. planșă/Page nr.:		99/PTH/A/D/011a			