


SECTIUNE AA GIARDINI/*SECTION AA GIARDINI*

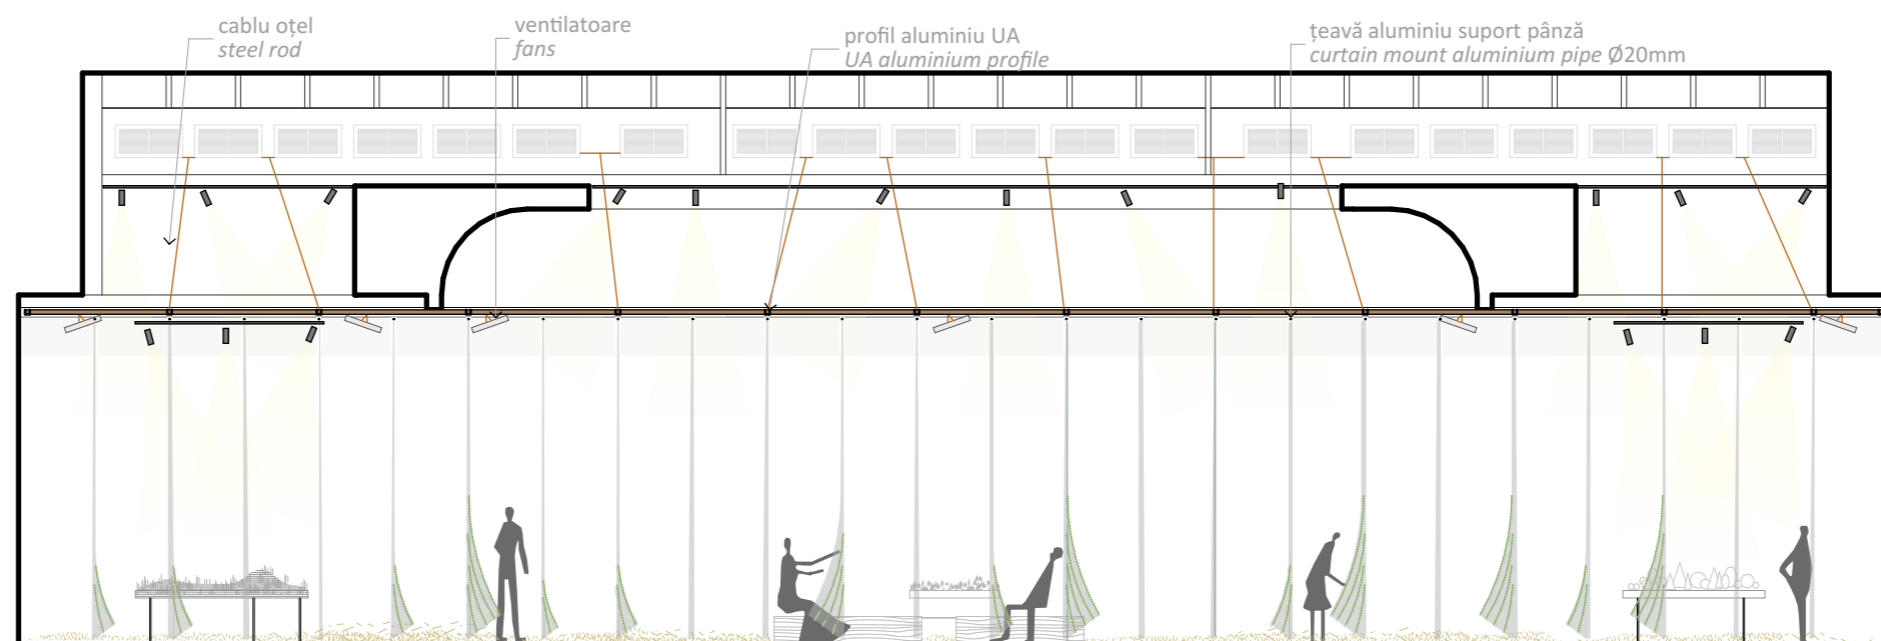

SECTIUNE BB GIARDINI/*SECTION BB GIARDINI*