



Sectioni 1:50

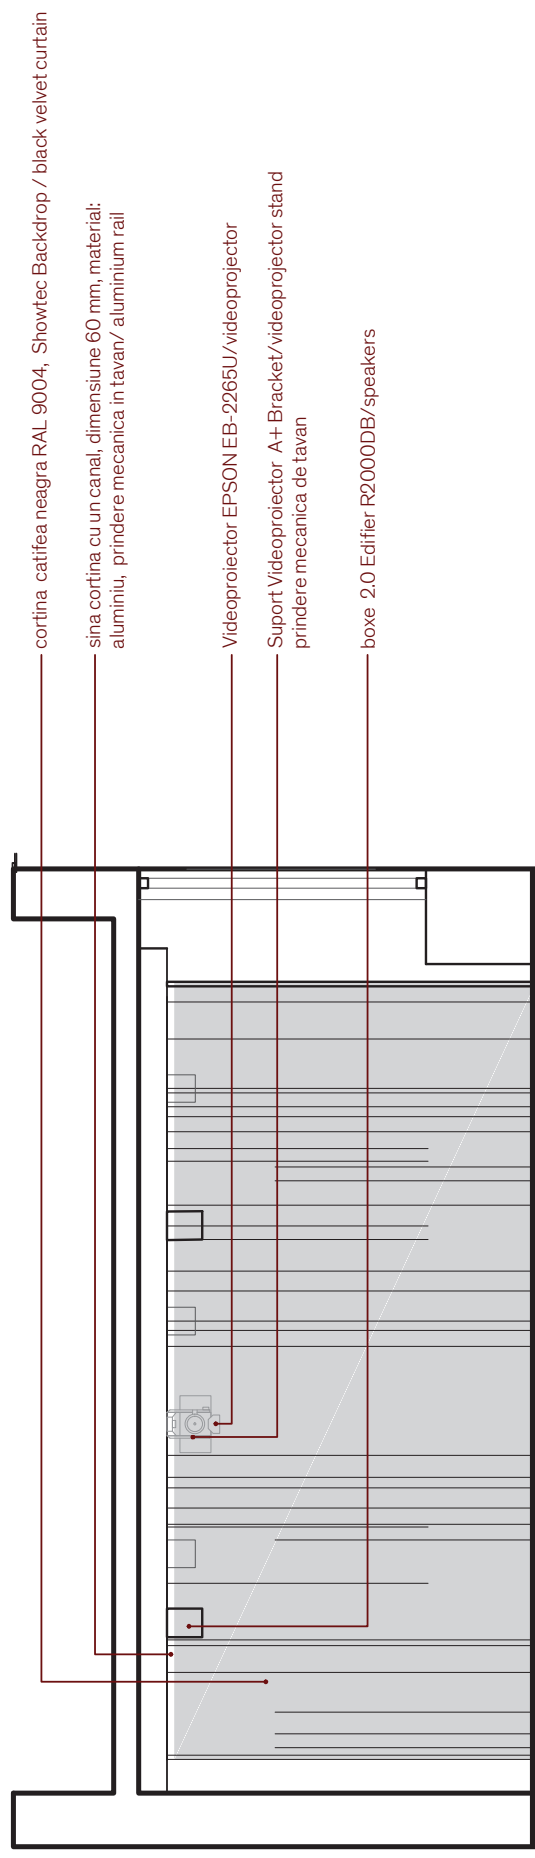

- cortina catifea neagra RAL 9004, Showtec Backdrop / black velvet curtain
- sina cortina cu un canal, dimensiune 60 mm, material: aluminiu, prindere mecanica in tavan/ aluminium rail
- Videoproiector EPSON EB-2265U/video projector
- Support Videoproiector A+ Bracket/video projector stand prindere mecanica de tavan
- boxe 2.0 Edifier R2000DB/speakers

Sectione D-D, sc. 1:50

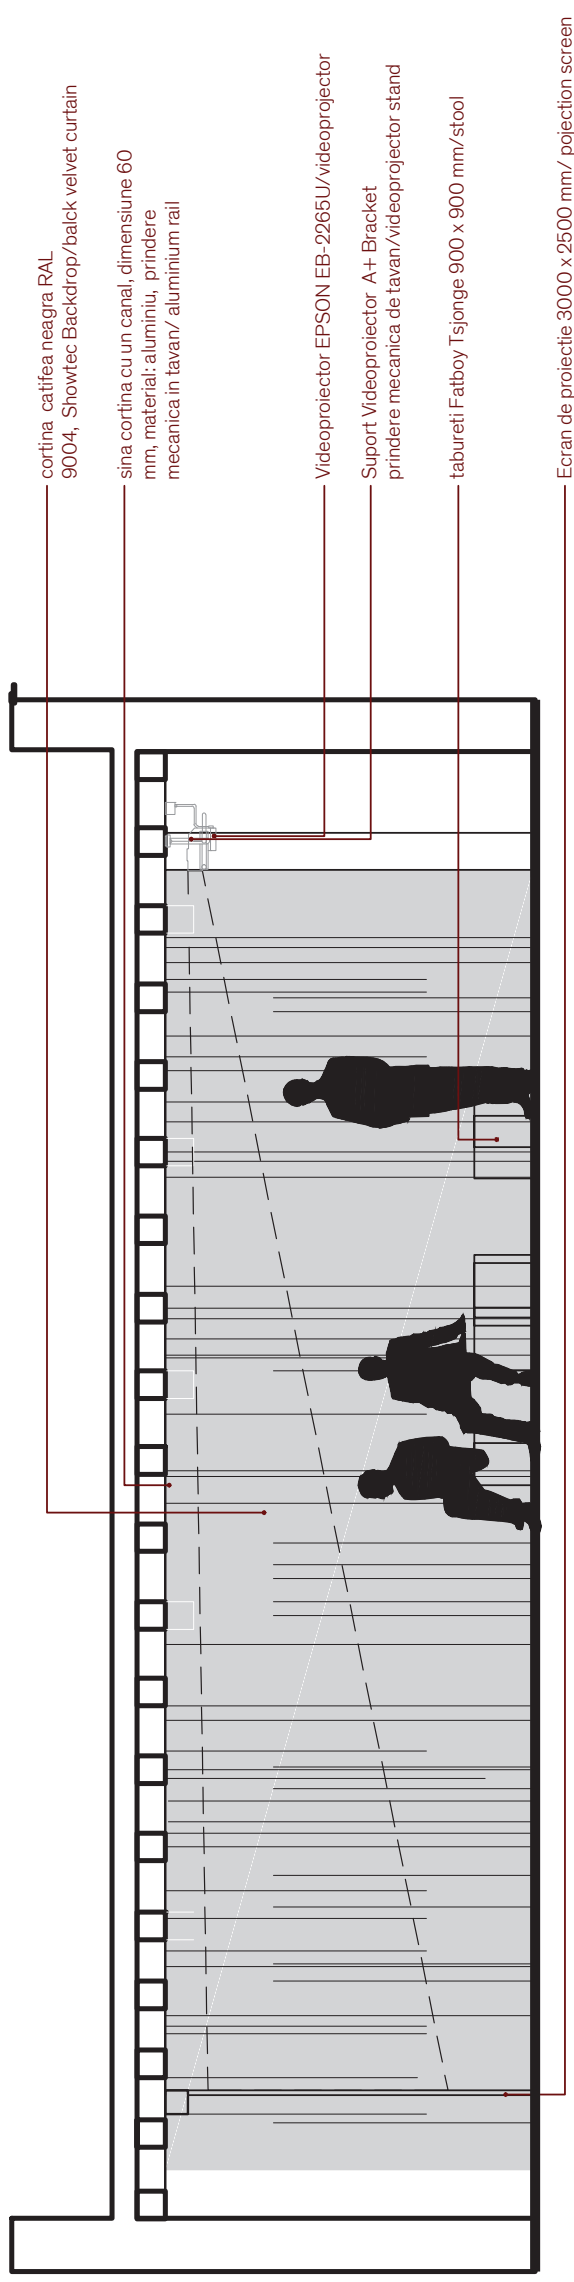

- cortina catifea neagra RAL 9004, Showtec Backdrop/black velvet curtain
- sina cortina cu un canal, dimensiune 60 mm, material: aluminiu, prindere mecanica in tavan/ aluminium rail
- Videoproiector EPSON EB-2265U/video projector
- Support Videoproiector A+ Bracket prindere mecanica de tavan/video projector stand
- tabureti Fatboy Tsjonge 900 x 900 mm/stool
- Ecran de protectie 3000 x 2500 mm/ pojection screen

Sectione A-A, sc. 1:50