


Sectiuni 1:100

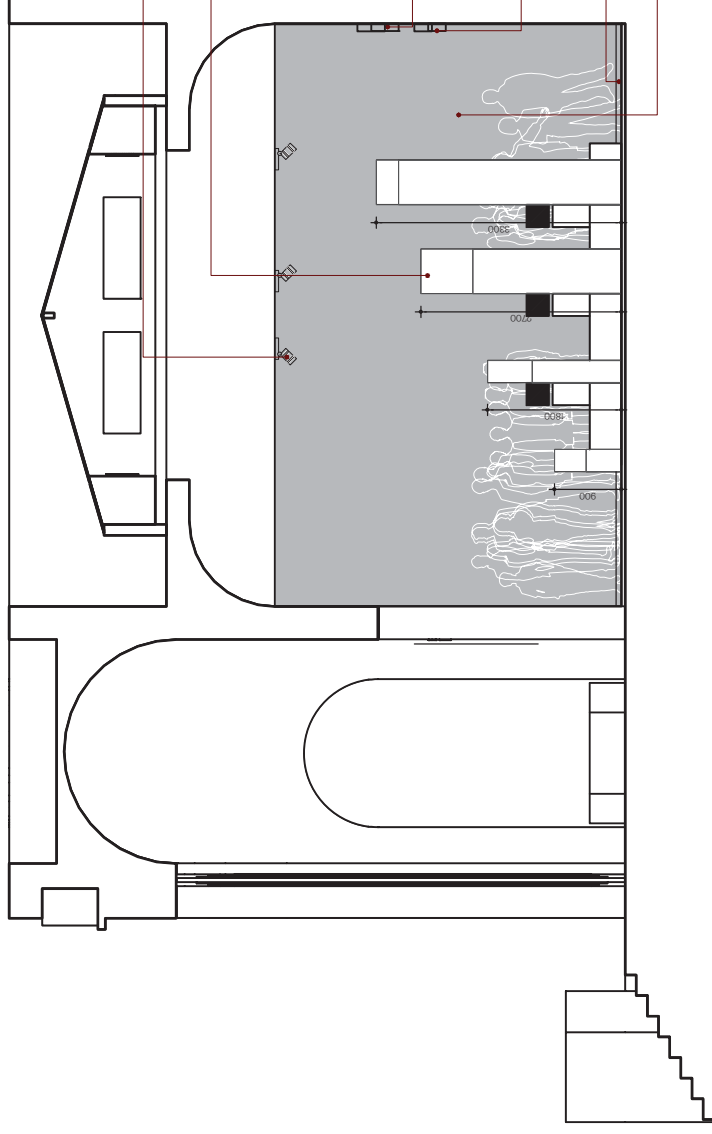

lumina Philips StylID Perfect Beam/ ceiling light

/paralelipiped 600x900 mm inaltime 3300 mm
material: "cast acrylic opal sheets" 150 mm
prodicator: pyrasied/ 150 mm sanded acrylic box/

/pentru intarirea structurala, paralelipipezii cu dimensiuni mai mari
de 300x 300 mm, in plan, sunt formati din module de 300x300 mm
/iluminarea se face prin amplasarea a 4 tuburi de neon
SELETTI LINEA NEON TUBE LIGHT in paralelipiped


text "Emigration" 160x 1910x 150 mm
Material: tub neon culoare alba pe schelet metalic
prindere chimica de peretele structural

contor numeric 710x 70x 90 mm/ meter
prindere chimica de peretele structural

plinta PVC 40x70 mm, vopsita gri inchis RAL 7016/ plinth

finisaj: vopsea lavabila gri inchis RAL 7016/ dark grey paint

Sectiune C-C, sc.1:100

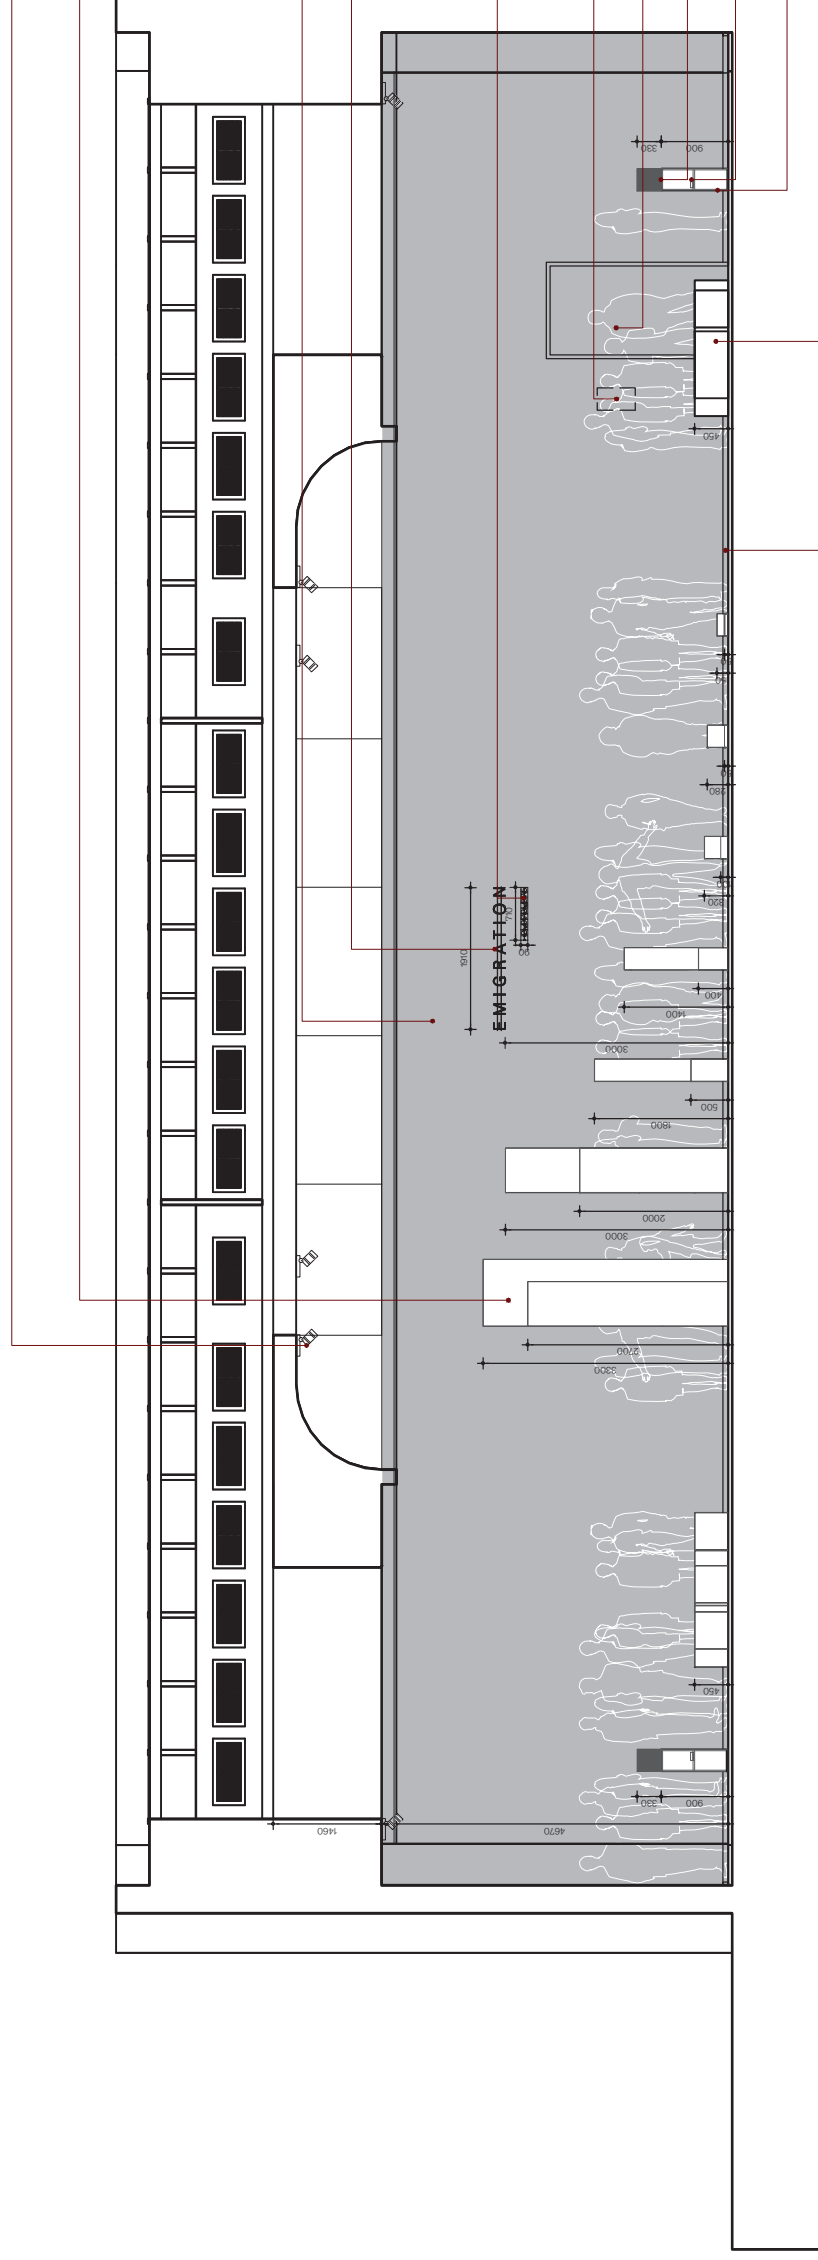

lumina Philips StylID Perfect Beam/ ceiling light

/paralelipiped 600x900 mm inaltime 3300 mm
material: "cast acrylic opal sheets" 150 mm
prodicator: pyrasied/ 150 mm sanded acrylic box

/pentru intarirea structurala, paralelipipezii cu
dimensiuni mai mari de 300x 300 mm, in plan, sunt
formati din module de 300x300 mm
/iluminarea se face prin amplasarea a 4 tuburi de neon
SELETTI LINEA NEON TUBE LIGHT in paralelipiped

finisaj: vopsea lavabila gri inchis RAL
7016/ dark grey paint
text "Emigration" 160x 1910x 150 mm
Material: tub neon culoare alba pe
schelet metalic
prindere chimica de peretele
structural

contor numeric 710x 70x 90 mm
prindere chimica de peretele
structural/ meter

tablou electric/ electric panel

iesire de urgenta vopsita gri inchis RAL 7016/ emergency exit
televizor SONY THE BLOCK GG 300x300x330/ TV
/dispozitiv playback BrightSign HD222/ playback device

/paralelipiped 300x300x900 mm
material: lemn stejar triplu stratificat 20 mm
finisaj: vopsea culoare alba RAL 9010/ wooden stand

tabureti Fatboy Poef 350 x 500 mm/ stool

plinta PVC 40x70 mm, vopsita gr/ plinth
inchis RAL 7016
cablurile sunt ascuse in plinta

Sectiune A-A, sc.1:100